



Stock Photo

3 & 4 BHK LUXURY APARTMENTS

#LuxuryByNature

ABOUT TRIDENT EMBASSY-RESO

Envisaged to provide a wholesome experience of contemporary living, Trident Embassy-Reso are luxury high-rise apartments amidst nature with state-of-the-art construction technology & ultra-modern amenities.

Spread over 3.2 acres, Trident Embassy-Reso is the most sought-after project strategically located in Sector -1, Greater Noida (West). Shear-wall construction (popularly known as MIVAN) coupled with an incredible tranquil environment simply elevates your lifestyle. Trident Embassy-Reso presents you with a lifestyle, that is blessed with pristine nature, sophisticated innovation, opulent facilities, and exotic comfort coupled impressive range of homes.

This luxury residential development brings together the rich experience of on-time delivery commitment & contemporary construction techniques. Explore a perfectly designed lifestyle with endless possibilities which allows you to live the life you desire - a life of serenity, a life of comfort, a life of grandeur.

TRIDENT REALTY - BUILDING THE NATION

Established in 2008, Trident Realty is an innovation-led, future-focused real estate developer. The company has been a pioneering force behind the rapidly changing skylines of NCR, MMR & Tri-City (Chandigarh), with its footprints across residential, retail, commercial & hospitality sectors. With the spirit of innovation and modern technology at its core, Trident Realty within a decade, has carved a niche for itself by setting industry benchmarks for quality, robust engineering, and in-house research. Transparency, uncompromising business ethics and unswerving commitment to organisational values in every aspect of its business, are the exceptional attributes that have made Trident Realty one of the most preferred real estate brands.

As part of its diversified portfolio, Trident Realty has delivered over 1.89 million sq. m. of residential & commercial space in the high-growth centers, and 1.20 million sq. m. is under various stages of construction in residential, retail, hospitality, and commercial segment. The group endeavours to create ecosystems that are brimming with life through consistent and modern designs, catering to all genres, from the affordable to lifestyle-based products. Trident Realty's vision is not just about building the nation by affecting change through products but creating ecosystems for young India to grow. The group is setting benchmarks for the real estate industry in India.

Through adaptation of technology, Trident Realty is shaping better projects without compromising on their ethos of Customer-centricity, Sustainability, and Well-being.

KEY FEATURES

- Spread over 3.2 acres
- 3 BHK, 3 BHK + S, 4 BHK luxury Apartments
- Podium based concept
- Apartment size ranging from: 1272 sq. ft. to 1922 sq. ft. (Super Area)* 700 sq. ft. to 1116 sq. ft. (Carpet Area)*
- Ultra-modern clubhouse
- Shear wall construction quality
- Excellent natural light and ventilation




Landscaped
Open & Green
Areas



3-Tier
Security with
Video Door
Camera




Apartments
with
Sizeable
Balconies

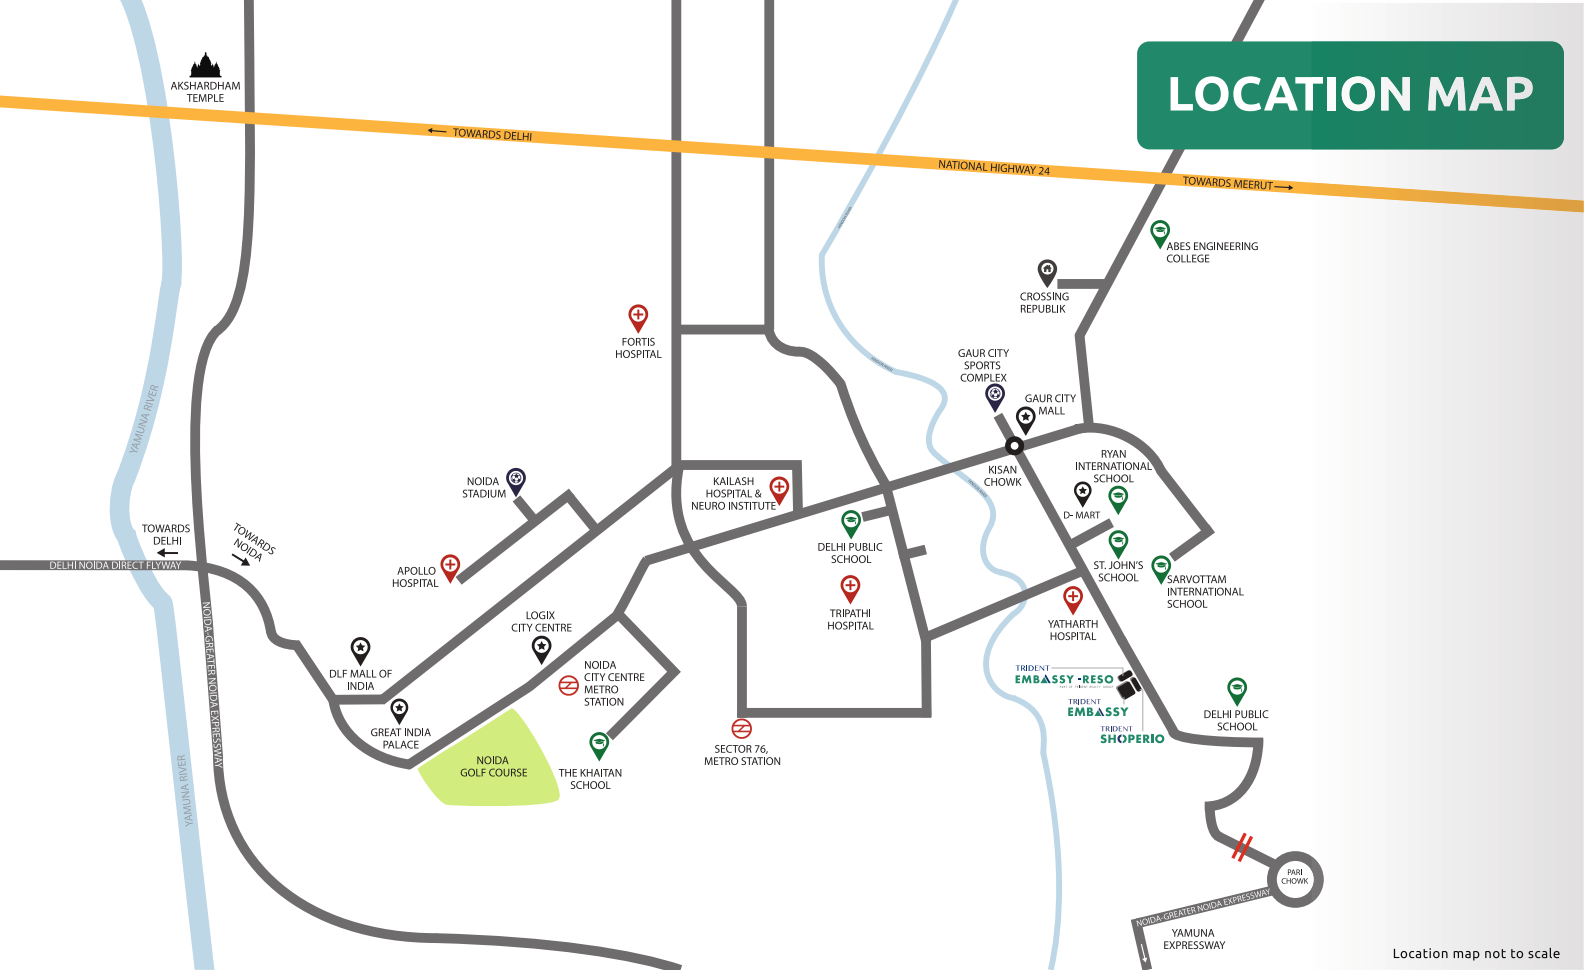

Location map not to scale

DISCOVER THE WORLD AT YOUR DOORSTEP

Located in prime sector of Greater Noida (West) – Sector 1, Trident Embassy Reso boasts of great social infrastructure around the project & is well connected with the leading landmarks of the city. The project has good connectivity with FNG expressway, Central Noida, Yamuna Expressway and Pari Chowk.

MALLS & MULTIPLEXES 		SPORTS 		KEY LANDMARKS 	
D-Mart	8 Mins	Gaur City Sports Complex	15 Mins	FNG Expressway/ Central Noida	10 Mins
Gaur City Mall	14 Mins	Noida Stadium	25 Mins	Noida Sector- 52 Metro Station	15 Mins
Logix City Centre	22 Mins			Sector- 76 Metro Station	16 Mins
DLF Mall of India	28 Mins			Pari Chowk & Yamuna Expressway	25 Mins
Great India Palace	28 Mins				
HOSPITALS 		SCHOOLS & COLLEGES 			
Yatharth Super Speciality Hospital	3 Mins	St. John's School	4 Mins		
Tripathi Hospital	15 Mins	Delhi Public School	5 Mins		
Fortis Hospital	18 Mins	Sarvottam International School	11 Mins		
Kailash Hospital & Neuro Institute	21 Mins	Ryan International School	14 Mins		
Apollo Hospital	32 Mins	ABES Engineering College	23 Mins		
		The Khaitan School	25 Mins		

*All the times to travel mentioned above are as per google maps during non-peak hours.



Artistic Impress


TIME TO ELEVATE YOUR LIFESTYLE

Best way to understand nature is to make it a part of your life, Trident Embassy-Reso well & truly brings the sentiments at this luxury residential development. Excellent cross-ventilated apartments coupled with well-designed landscapes personifies Luxury of nature at Trident Embassy-Reso. Ultra modern amenities amidst natural surroundings provide a perfect answer to its residents to beat their stressful lifestyle. With lush green landscapes & theme parks, every moment spent here will compliment healthy living. Features & amenities at Trident Embassy-Reso have been designed to suit requirements of every peer group.

Engage yourself in a refreshing morning walk and make your evenings delightful with a host of amenities within, as Trident Embassy-Reso ushers a new beginning and unlock possibilities to let you live your dream lifestyle.



Ultra Modern Clubhouse

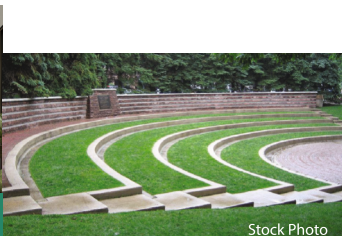

Amphitheatre



Swimming Pool



Convenience Store



Multi Sports Facilities



CCTV Camera



Banquet Hall



Theme Based Gardens

PROJECT SPECIFICATIONS

BEDROOM

FLOOR	Vitrified tiles/wooden texture vitrified tile in master bedroom
WALLS	Plastic emulsion paint and POP
WARDROBES	Wardrobes in all bedrooms

LIVING / DINING / LOBBY PASSAGE

FLOOR	Premium quality vitrified tiles of (4'-0" x 2'-0")
WALLS	Plastic emulsion paint
CEILING	POP

STRUCTURE

Earthquake resistance structure RCC framed Mivan form aluminium shuttering

GRAND LIFT LOBBY

FLOOR	Granite stone
WALLS	Granite and emulsion paint
ELEVATORS	High speed elevators

WINDOWS

UPVC / Powder coated aluminium gazing (PCAG)

WATER

Drinking water supply facility through Ganga water supply

SECURITY

Three Tier Security

Intercom facility

DTH connection (T.V.) provision

3-Tier Security with Video Door Phone

SEMI-MODULAR KITCHEN

WALLS	Designer ceramic tiles upto 2 ft. above counter
FLOOR	Vitrified tiles
COUNTERS	Granite working platform
FITTING & FIXTURES	CP fitting, stainless steel sink with drain board
WOOD WORK	Below the counter, semi-modular

TOILET

WALLS	Designer ceramic tiles
FLOOR	Combination of anti-skid ceramic tiles
WATER	Provision for Hot & Cold water pipeline
FITTING & FIXTURES	ISI fittings, standard chinaware fixture & fitting for geyser water supply
Granite counter at washbasin in master bedroom	

DOORS

ENTRANCE DOORS	Hardwood flush doors of 8' height
INTERNAL DOORS	Hardwood frame with skin doors of 7' height

BALCONY

FLOOR	Anti-skid ceramic tiles/terrazzo tiles
WALLS & CEILING	Emulsion paint

ELECTRICAL

Modular switches

Provision for 24 hours power back up

Provision of split A/C points in all bedroom, living / dining area

LT Panel with PLC automatic supply

Site Office: Plot No.GH-6C, Sector-1, Greater Noida, (West) U.P. 201306, (India)

Corporate office: 16th Floor, DLF Square, Jacaranda Marg, DLF Phase 2, Sector 25, Gurugram, HaryanaPin- 122002




www.tridentrealty.co.in

Project RERA No.- UPRERAPRJ785019

Available at : <http://up-rera.in/>

1 Sq.m. = 10.764 Sq.ft. This brochure/PPT/Advertisement is indicative in nature & may not constitute as an offer or invitation for the purpose of registration/booking/sale. Visual and other representations including amenities, specifications in this advertisement are purely indicative and may depict conceptual /artistic impressions and do not constitute a legal offering or binding. Actual product could differ from the above. The viewer /prospective buyer may seek all such information including proforma Buyers' Docs, Sanctioned plans, Approvals, Development Schedule, Specifications, Facilities & Amenities, from the company in respect of the concerned project/Unit that he/she may be interested in, before any such booking/registration, etc. The booking/allotment shall be subject to Application Form, Allotment Letter and Builder Buyer Agreement (referred as Buyer's Docs). Further, details of the project, information thereon and proforma Buyers' Docs are available on the company /site/marketing office(s) and /or company website and on the website of UPRERA @rera-up.in or at its office. Project RERA No.- UPRERAPRJ785019, Available at : <http://up-rera.in/>

FLOOR PLAN

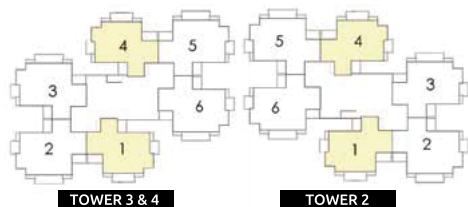


2 BHK + STUDY (Type 2 + S) TOWER 2, 3 & 4

Super Area	: 1272 Sq.ft. (118.17 Sq.m.)
Carpet Area	: 700 Sq.ft. (65.03 Sq.m.)
Balcony Area	: 170 Sq.ft. (15.79 Sq.m.)
Wall & Column	: 96 Sq.ft. (8.91 Sq.m.)

- 2 Bedrooms
- 1 Study
- Drawing/Dining/Living
- Kitchen with Utility Balcony
- 2 Toilets
- 3 Balconies

FLOOR PLAN

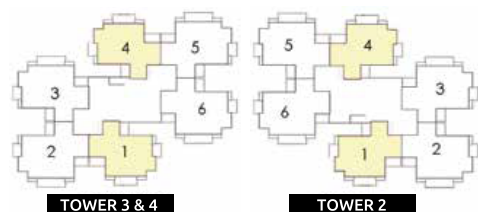


2 BHK + STUDY (Type 2 + S (A)) TOWER 2, 3 & 4

5th, 10th, 15th, 20th Floor Plan

Super Area	: 1287 Sq.ft. (119.56 Sq.m.)
Carpet Area	: 700 Sq.ft. (65.03 Sq.m.)
Balcony Area	: 185 Sq.ft. (17.18 Sq.m.)
Wall & Column	: 96 Sq.ft. (8.91 Sq.m.)

- 2 Bedrooms
- 1 Study
- Drawing/Dining/Living
- Kitchen with Utility Balcony
- 2 Toilets
- 3 Balconies

FLOOR PLAN

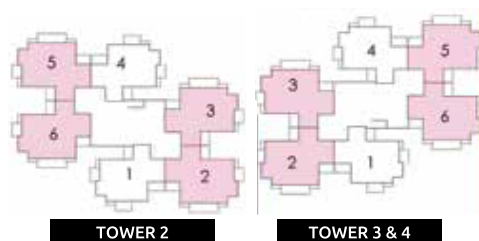


3 BHK (Type 3) TOWER 2, 3 & 4

Super Area	: 1375 Sq.ft. (127.74 Sq.m.)
Carpet Area	: 787 Sq.ft. (73.11 Sq.m.)
Balcony Area	: 179 Sq.ft. (16.62 Sq.m.)
Wall & Column	: 99 Sq.ft. (9.19 Sq.m.)

- 3 Bedrooms
- Drawing/Dining/Living
- Kitchen with Utility Balcony
- 2 Toilets
- 3 Balconies

FLOOR PLAN

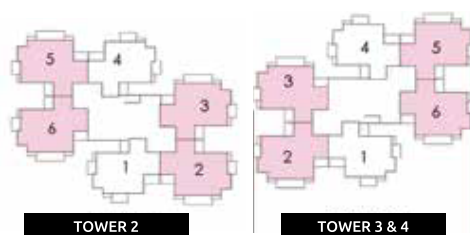


3 BHK (Type 3A) TOWER 2, 3 & 4

5th, 10th, 15th, 20th Floor Plan

Super Area	: 1405 Sq.ft. (130.52 Sq.m.)
Carpet Area	: 787 Sq.ft. (73.11 Sq.m.)
Balcony Area	: 209 Sq.ft. (19.4 Sq.m.)
Wall & Column	: 99 Sq.ft. (9.19 Sq.m.)

- 3 Bedrooms
- 2 Toilets
- Drawing/Dining/Living
- 3 Balconies
- Kitchen with Utility Balcony

FLOOR PLAN

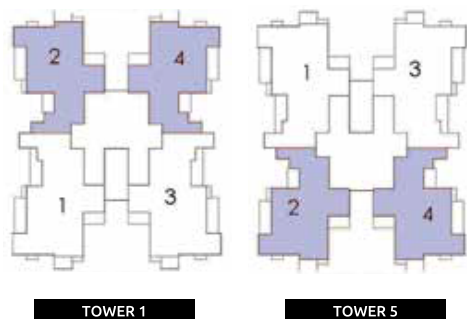


3 BHK + STUDY (Type 3 + S) TOWER 1 & 5

Super Area	: 1625 Sq.ft. (150.96 Sq.m.)
Carpet Area	: 959 Sq.ft. (89.09 Sq.m.)
Balcony Area	: 203 Sq.ft. (18.85 Sq.m.)
Wall & Column	: 127 Sq.ft. (11.79 Sq.m.)

- 3 Bedrooms
- Drawing/Dining/Living
- Kitchen with Utility Balcony
- 1 Study
- 3 Toilets
- 3 Balconies

FLOOR PLAN

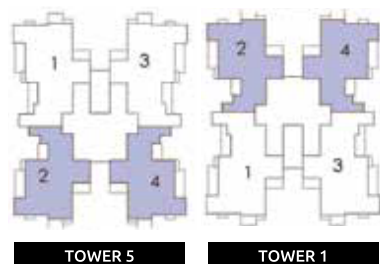


3 BHK + STUDY (Type 3 + S (A)) TOWER 1 & 5

5th, 10th, 15th, 20th Floor Plan

Super Area	: 1655 Sq.ft. (153.75 Sq.m.)
Carpet Area	: 959 Sq.ft. (89.08 Sq.m.)
Balcony Area	: 233 Sq.ft. (21.64 Sq.m.)
Wall & Column	: 127 Sq.ft. (11.79 Sq.m.)

- 3 Bedrooms
- Drawing/Dining/Living
- Kitchen with Utility Balcony
- 1 Study
- 3 Toilets
- 3 Balconies

FLOOR PLAN

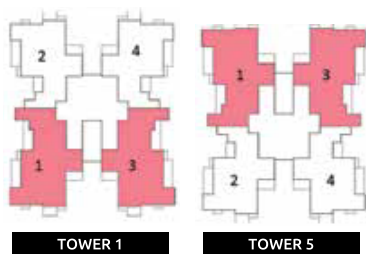


4 BHK (Type 4) TOWER 1 & 5

Super Area	: 1892 Sq.ft. (175.77 Sq.m.)
Carpet Area	: 1116 Sq.ft. (103.67 Sq.m.)
Balcony Area	: 229 Sq.ft. (21.27 Sq.m.)
Wall & Column	: 136 Sq.ft. (12.63 Sq.m.)

- 4 Bedrooms
- Drawing/Dining/Living
- Kitchen with Utility Balcony
- 3 Toilets
- 3 Balconies

FLOOR PLAN

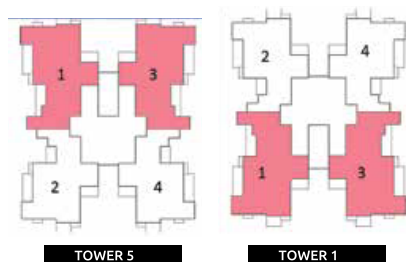

4 BHK (Type 4-A) TOWER 1 & 5

5th, 10th, 15th, 20th Floor Plan

Super Area	: 1922 Sq.ft. (178.55 Sq.m.)
Carpet Area	: 1116 Sq.ft. (103.67 Sq.m.)
Balcony Area	: 259 Sq.ft. (24.06 Sq.m.)
Wall & Column	: 136 Sq.ft. (12.63 Sq.m.)

- 4 Bedrooms
- Drawing/Dining/Living
- Kitchen with Utility Balcony
- 3 Toilets
- 3 Balconies

SITE PLAN

LEGENDS

- | | |
|---------------------|------------------------|
| 1: ENTRY/EXIT | 14: HEALING GARDEN |
| 2: COMMERCIAL PLAZA | 15: REFLEXOLOGY GARDEN |
| 3: COMMERCIAL | 16: HANGING GARDEN |
| 4: SWIMMING POOL | 17: HERBAL GARDEN |
| 5: POOL DECK | 18: COLOUR GARDEN |
| 6: BARBEQUE PATIO | 19: AROMA GARDEN |
| 7: TENNIS COURT | 20: CHESS GARDEN |
| 8: BADMINTON COURT | 21: READING CORNER |
| 9: PUTTING GREEN | 22: SKATING RINK |
| 10: CRICKET PITCH | 23: HAMMOCK |
| 11: OXYGEN POINT | 24: AMPHITHEATER |
| 12: FITNESS ALCOVE | 25: DEDICATED PET ZONE |
| 13: AQUATIC ZONE | 26: RAMP |
| | 27: JOGGING TRACK |



TYPE-2+S (2 BHK + Study)	TYPE-3 (3 BHK)
TYPE-3+S (3 BHK + Study)	TYPE-4 (4 BHK)

